



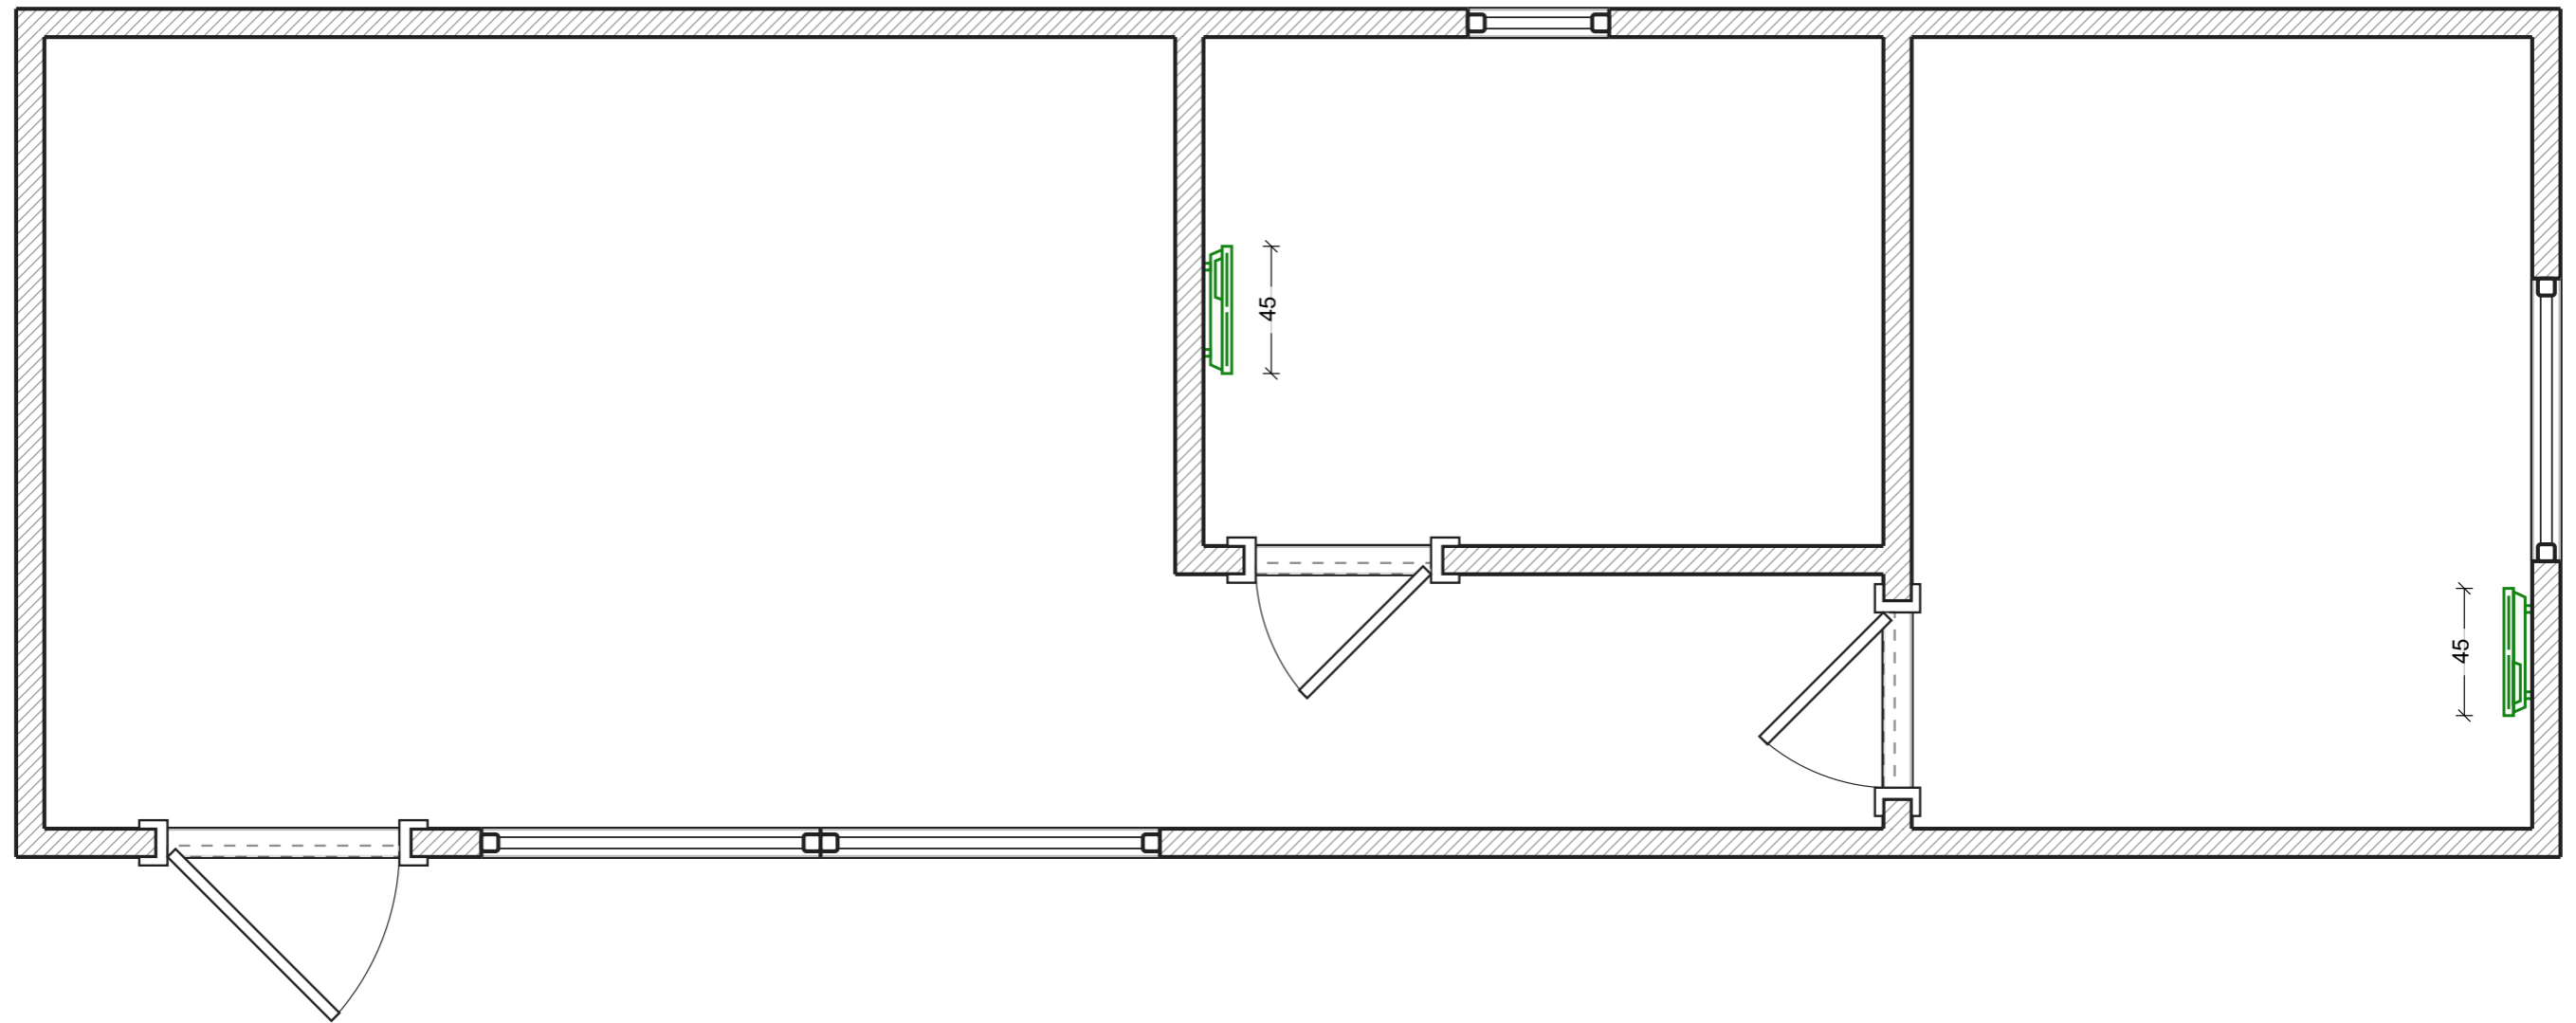
# Base plan

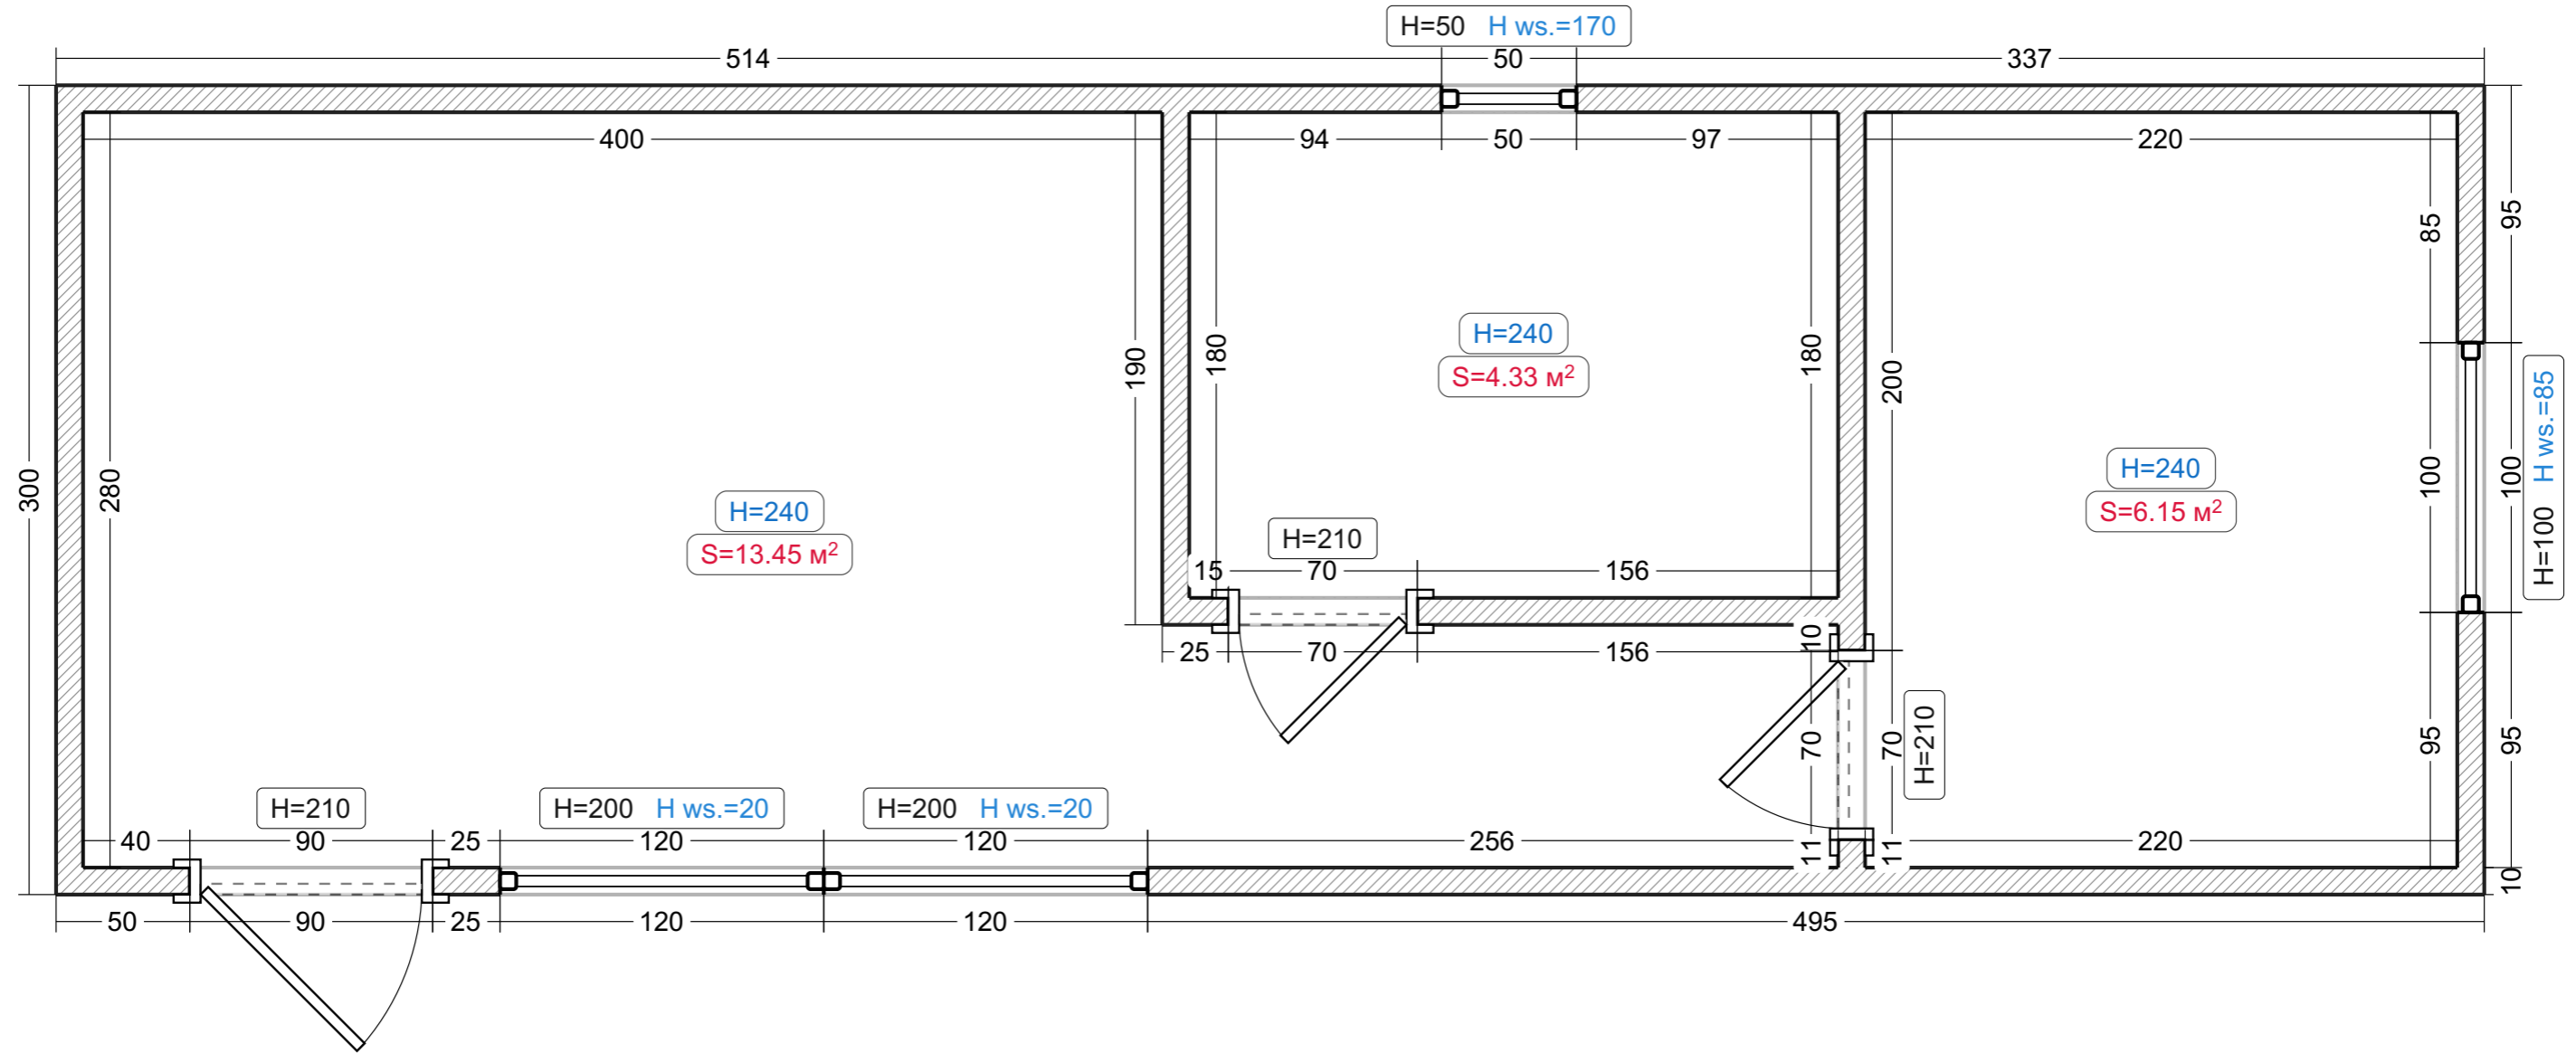


Legend:

 Existing wall


# Heating




Furniture

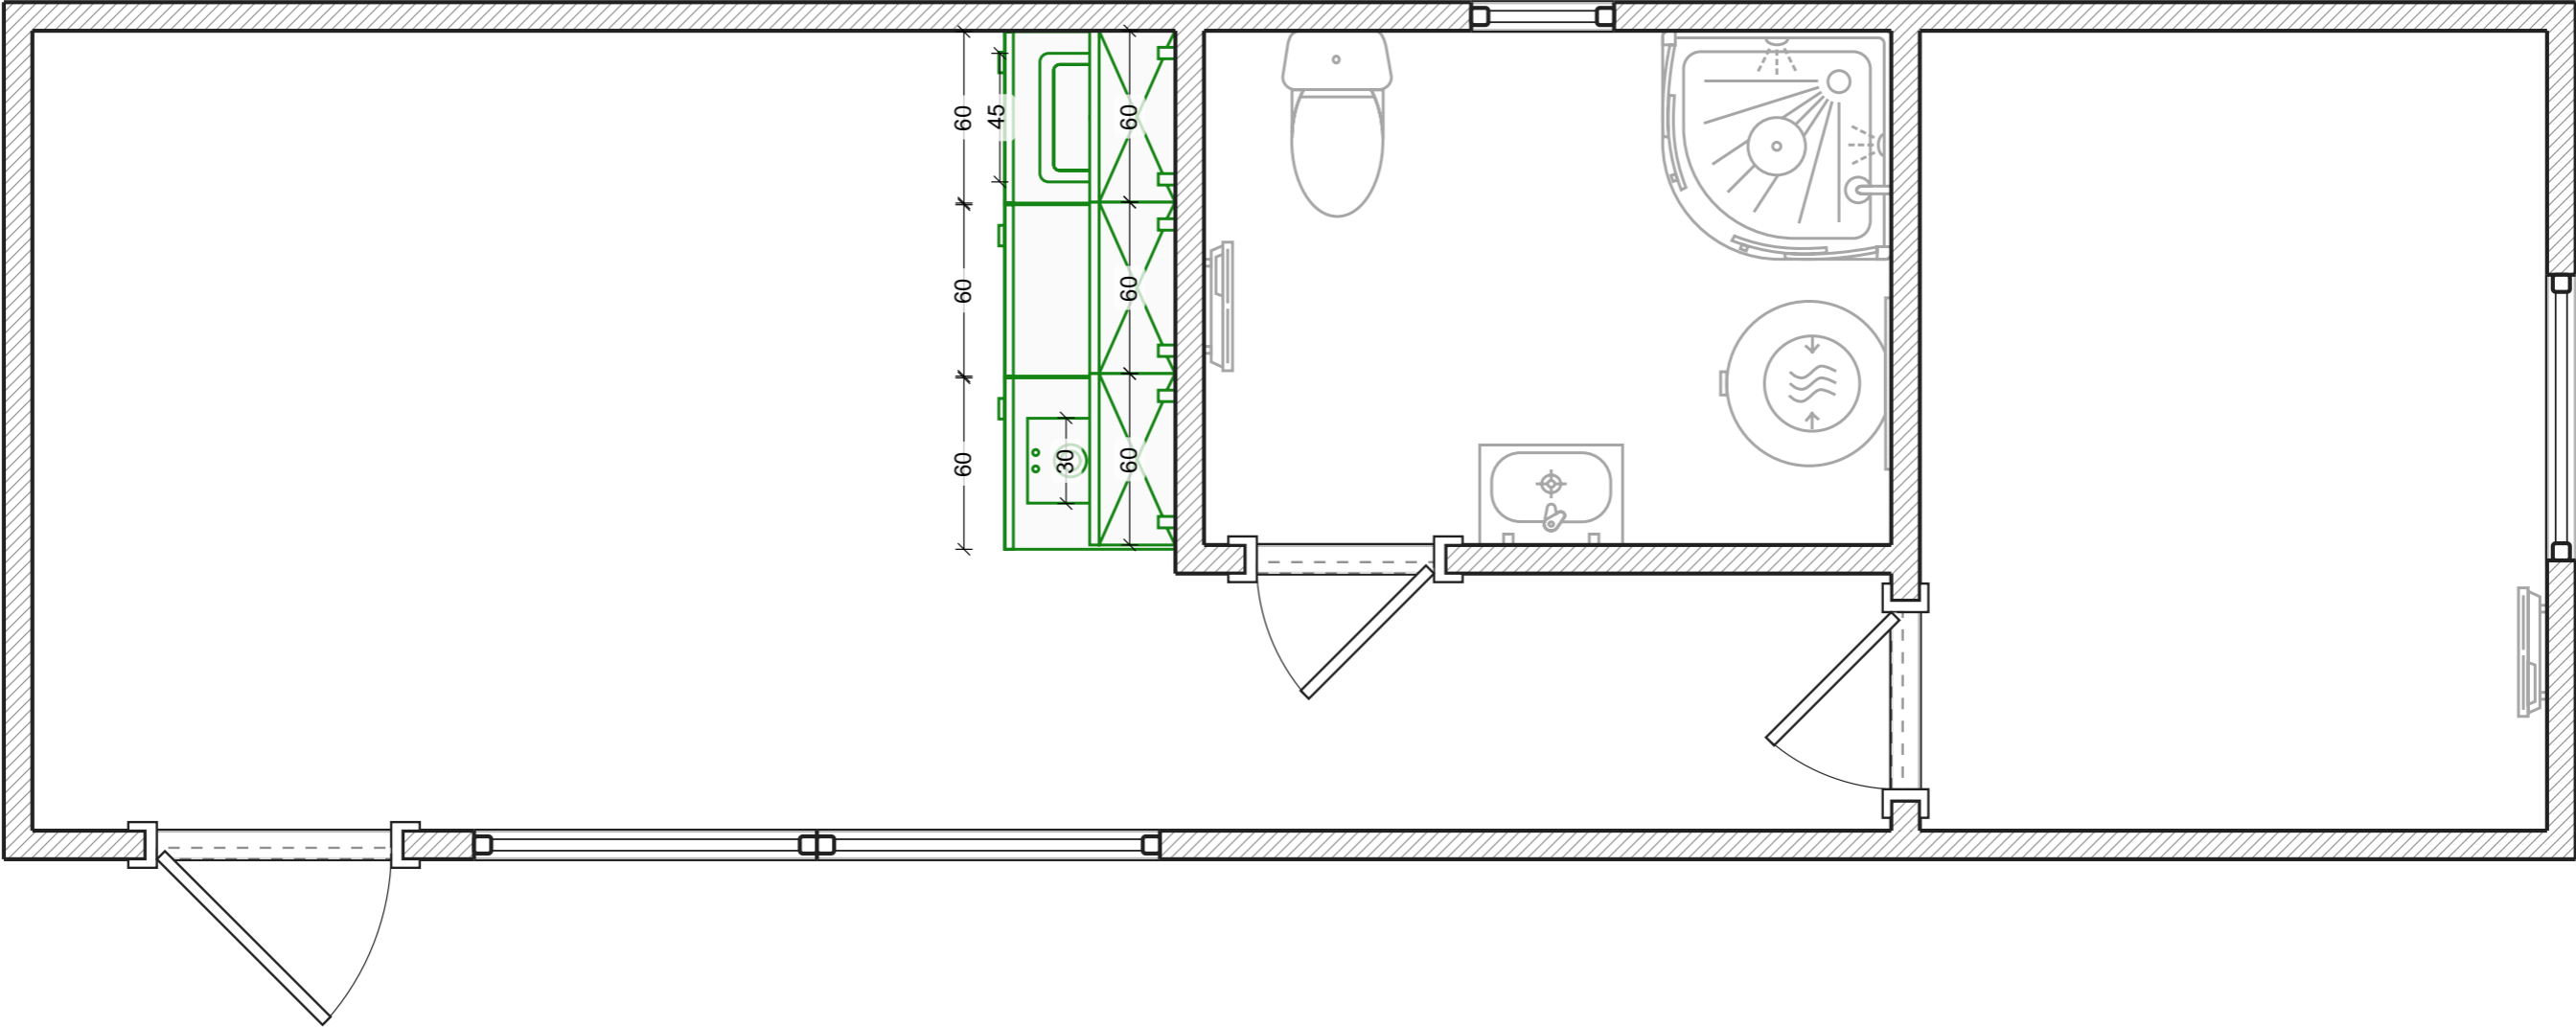

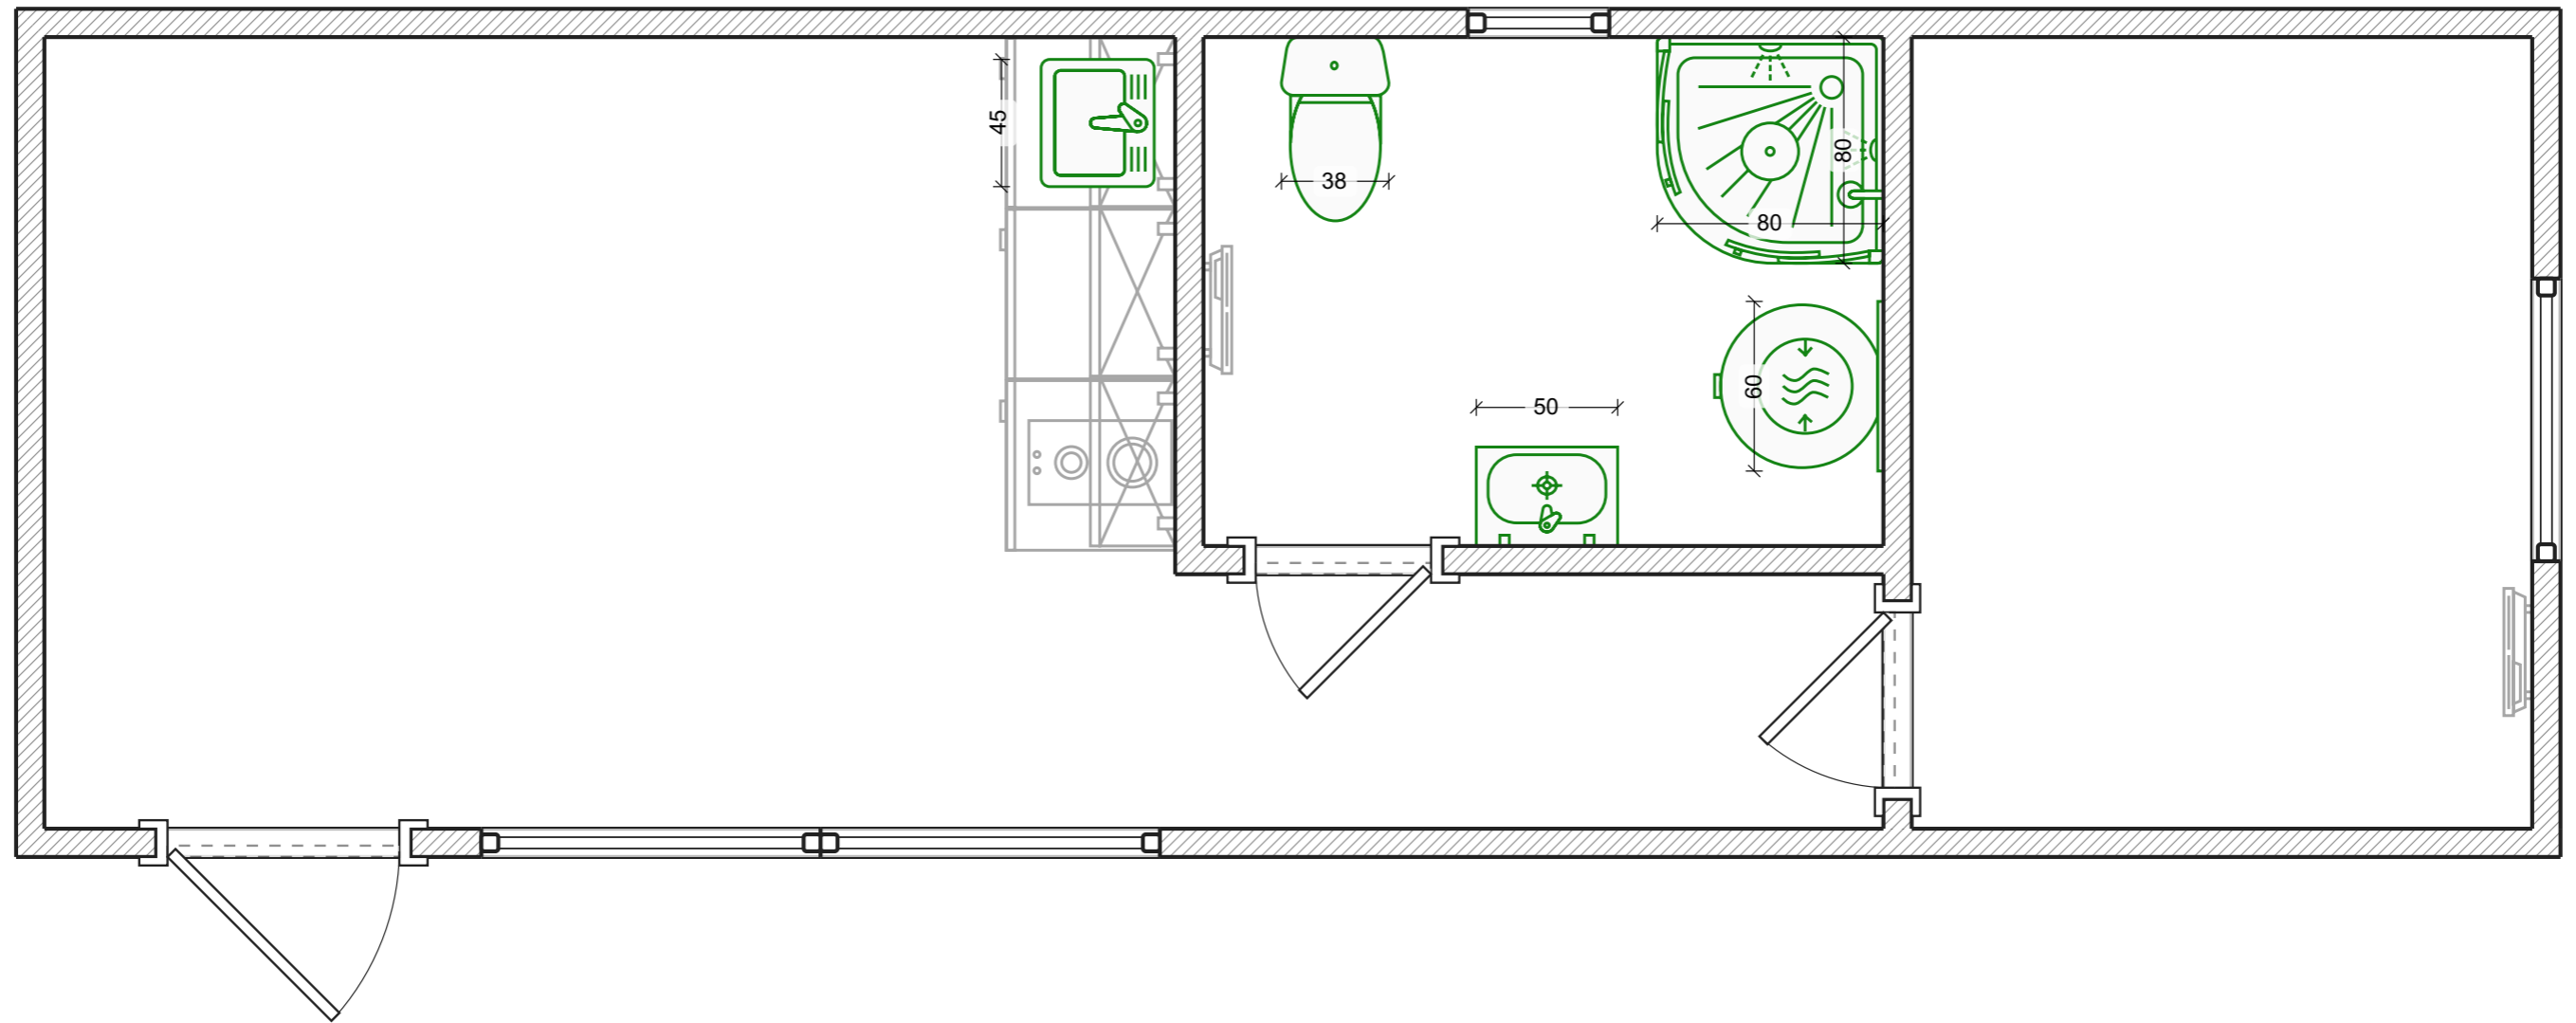

# Plumbing

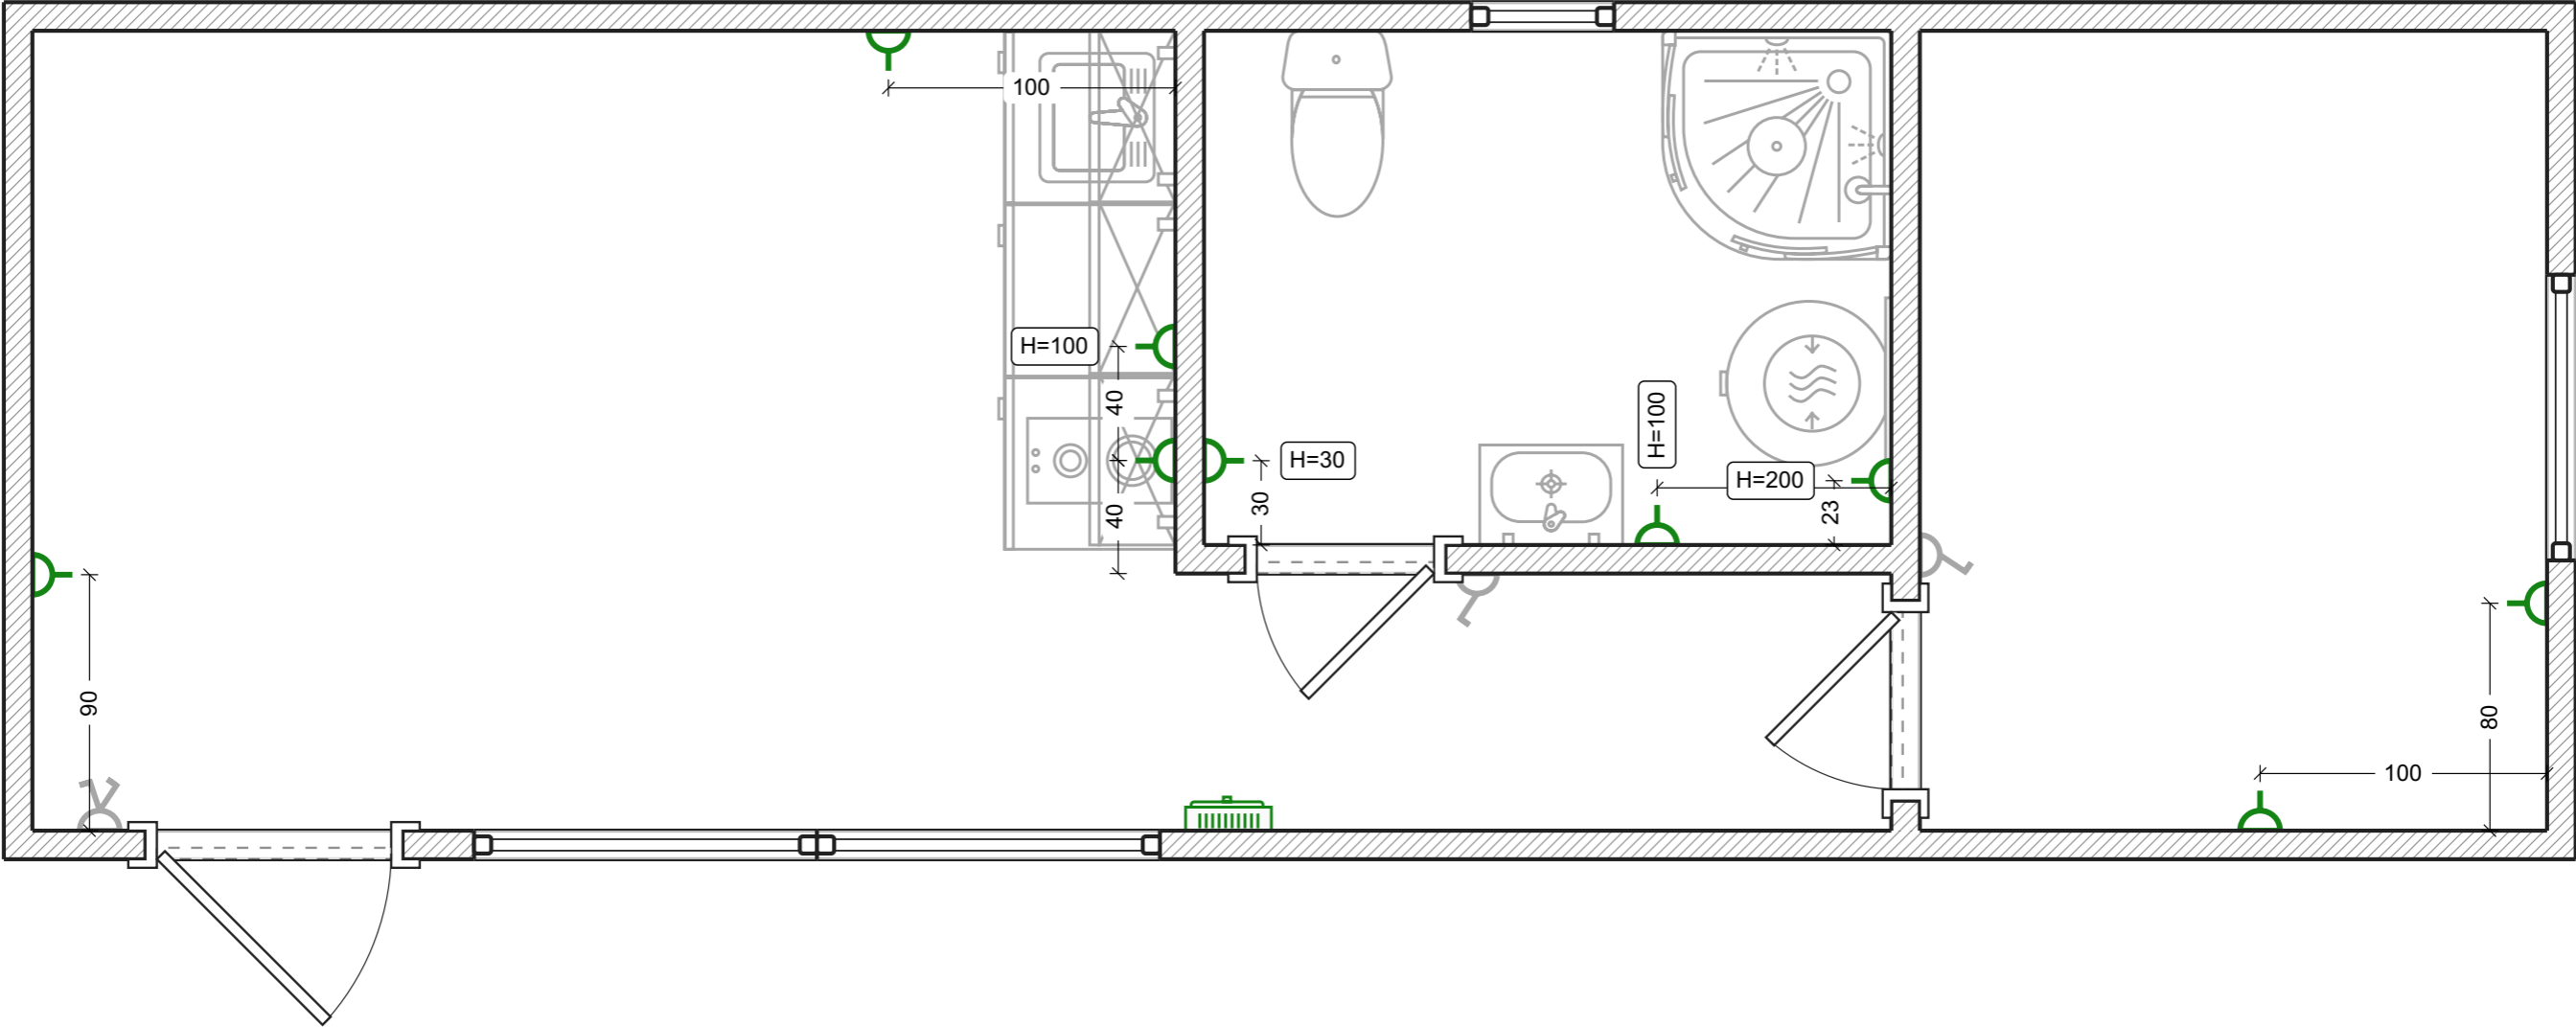


# Sockets



Legend:

-  Standard socket
-  Overhead switchboard


# Lighting

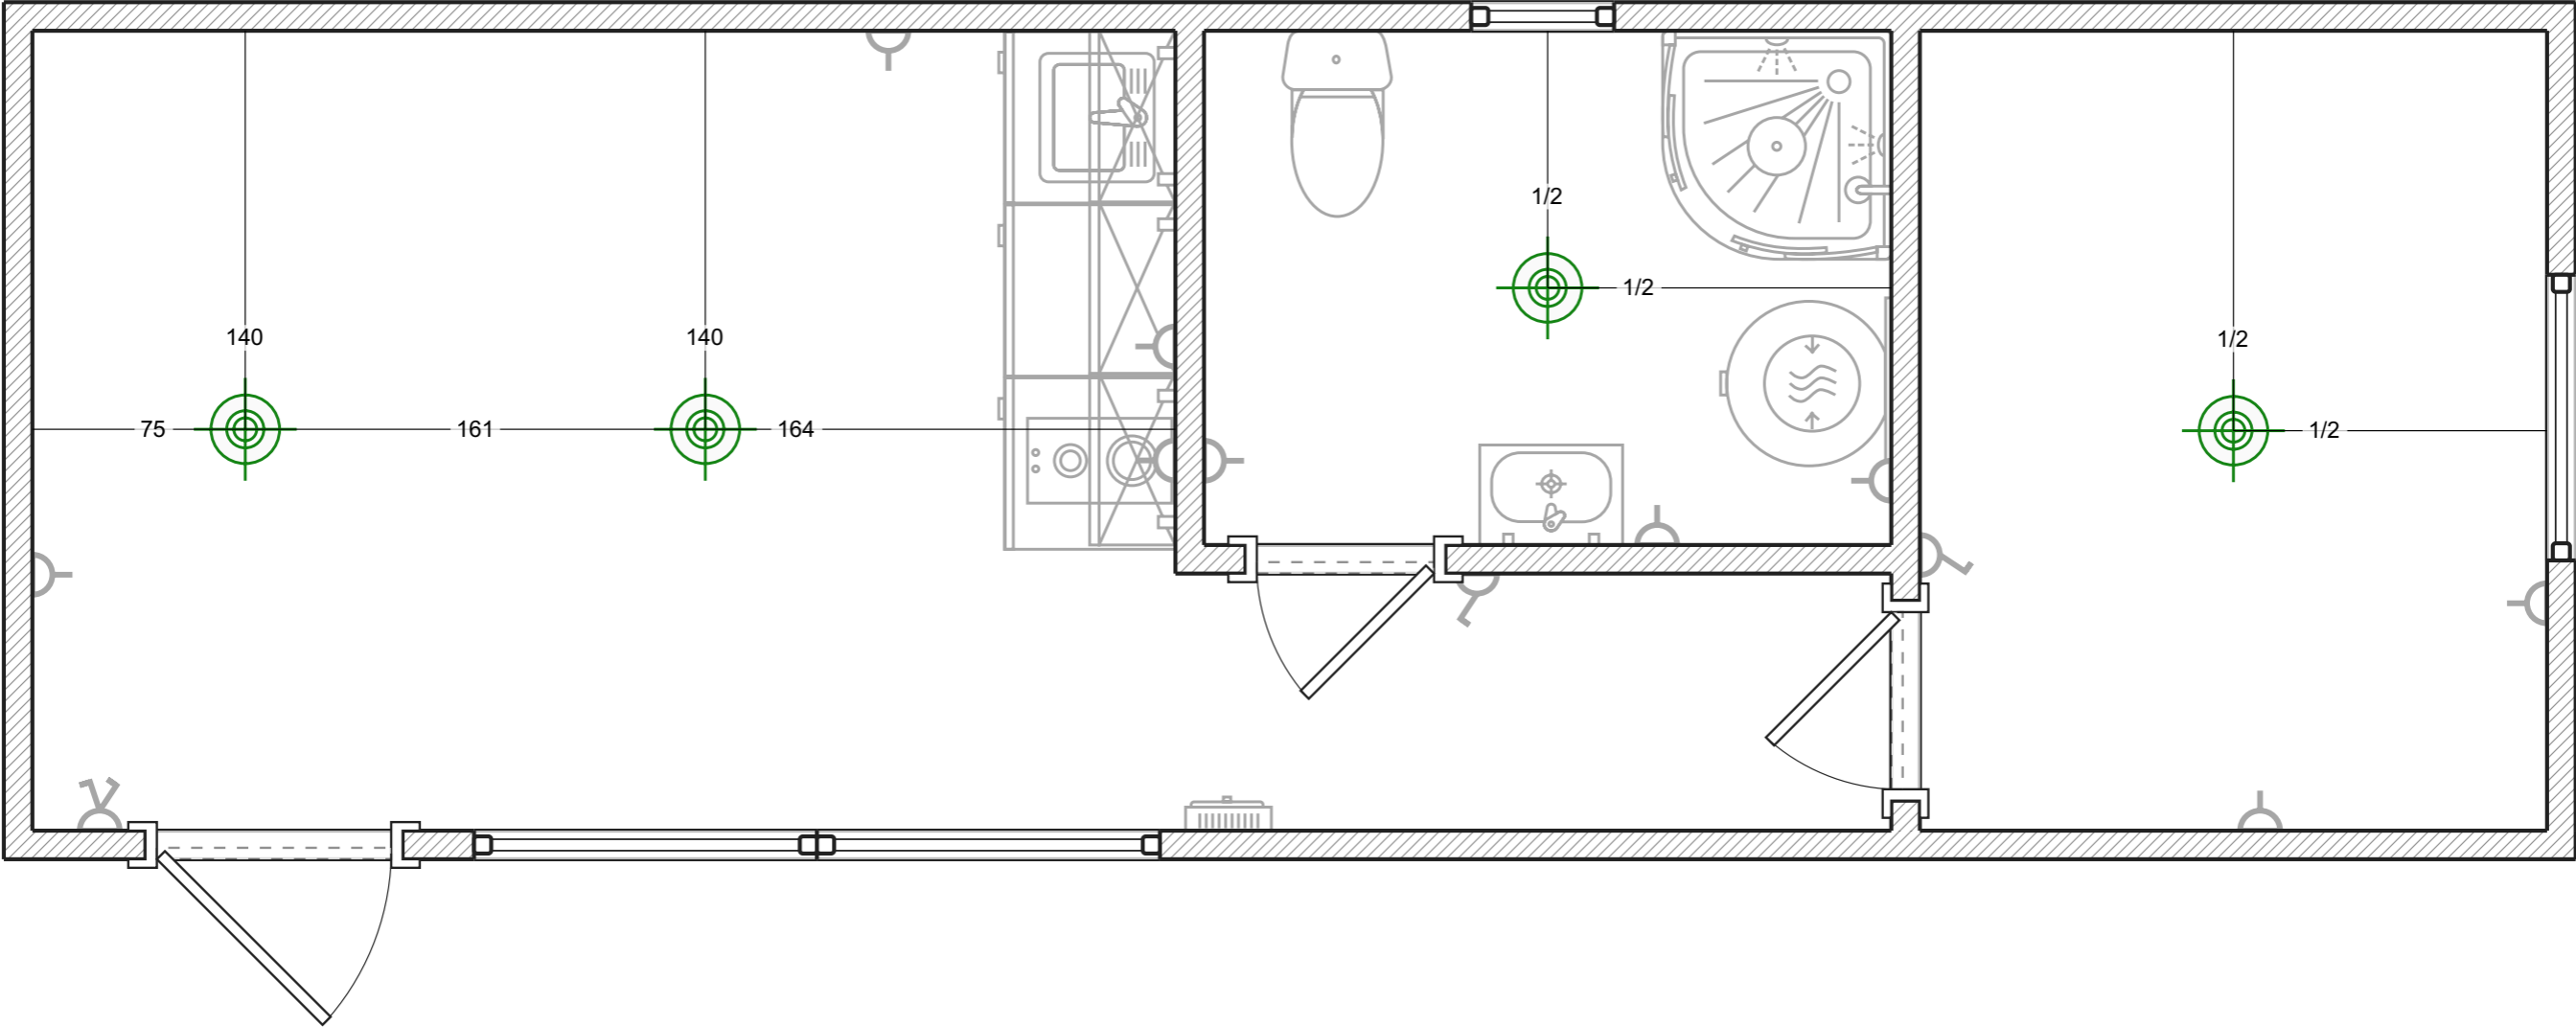



Legend:

 Hanging light

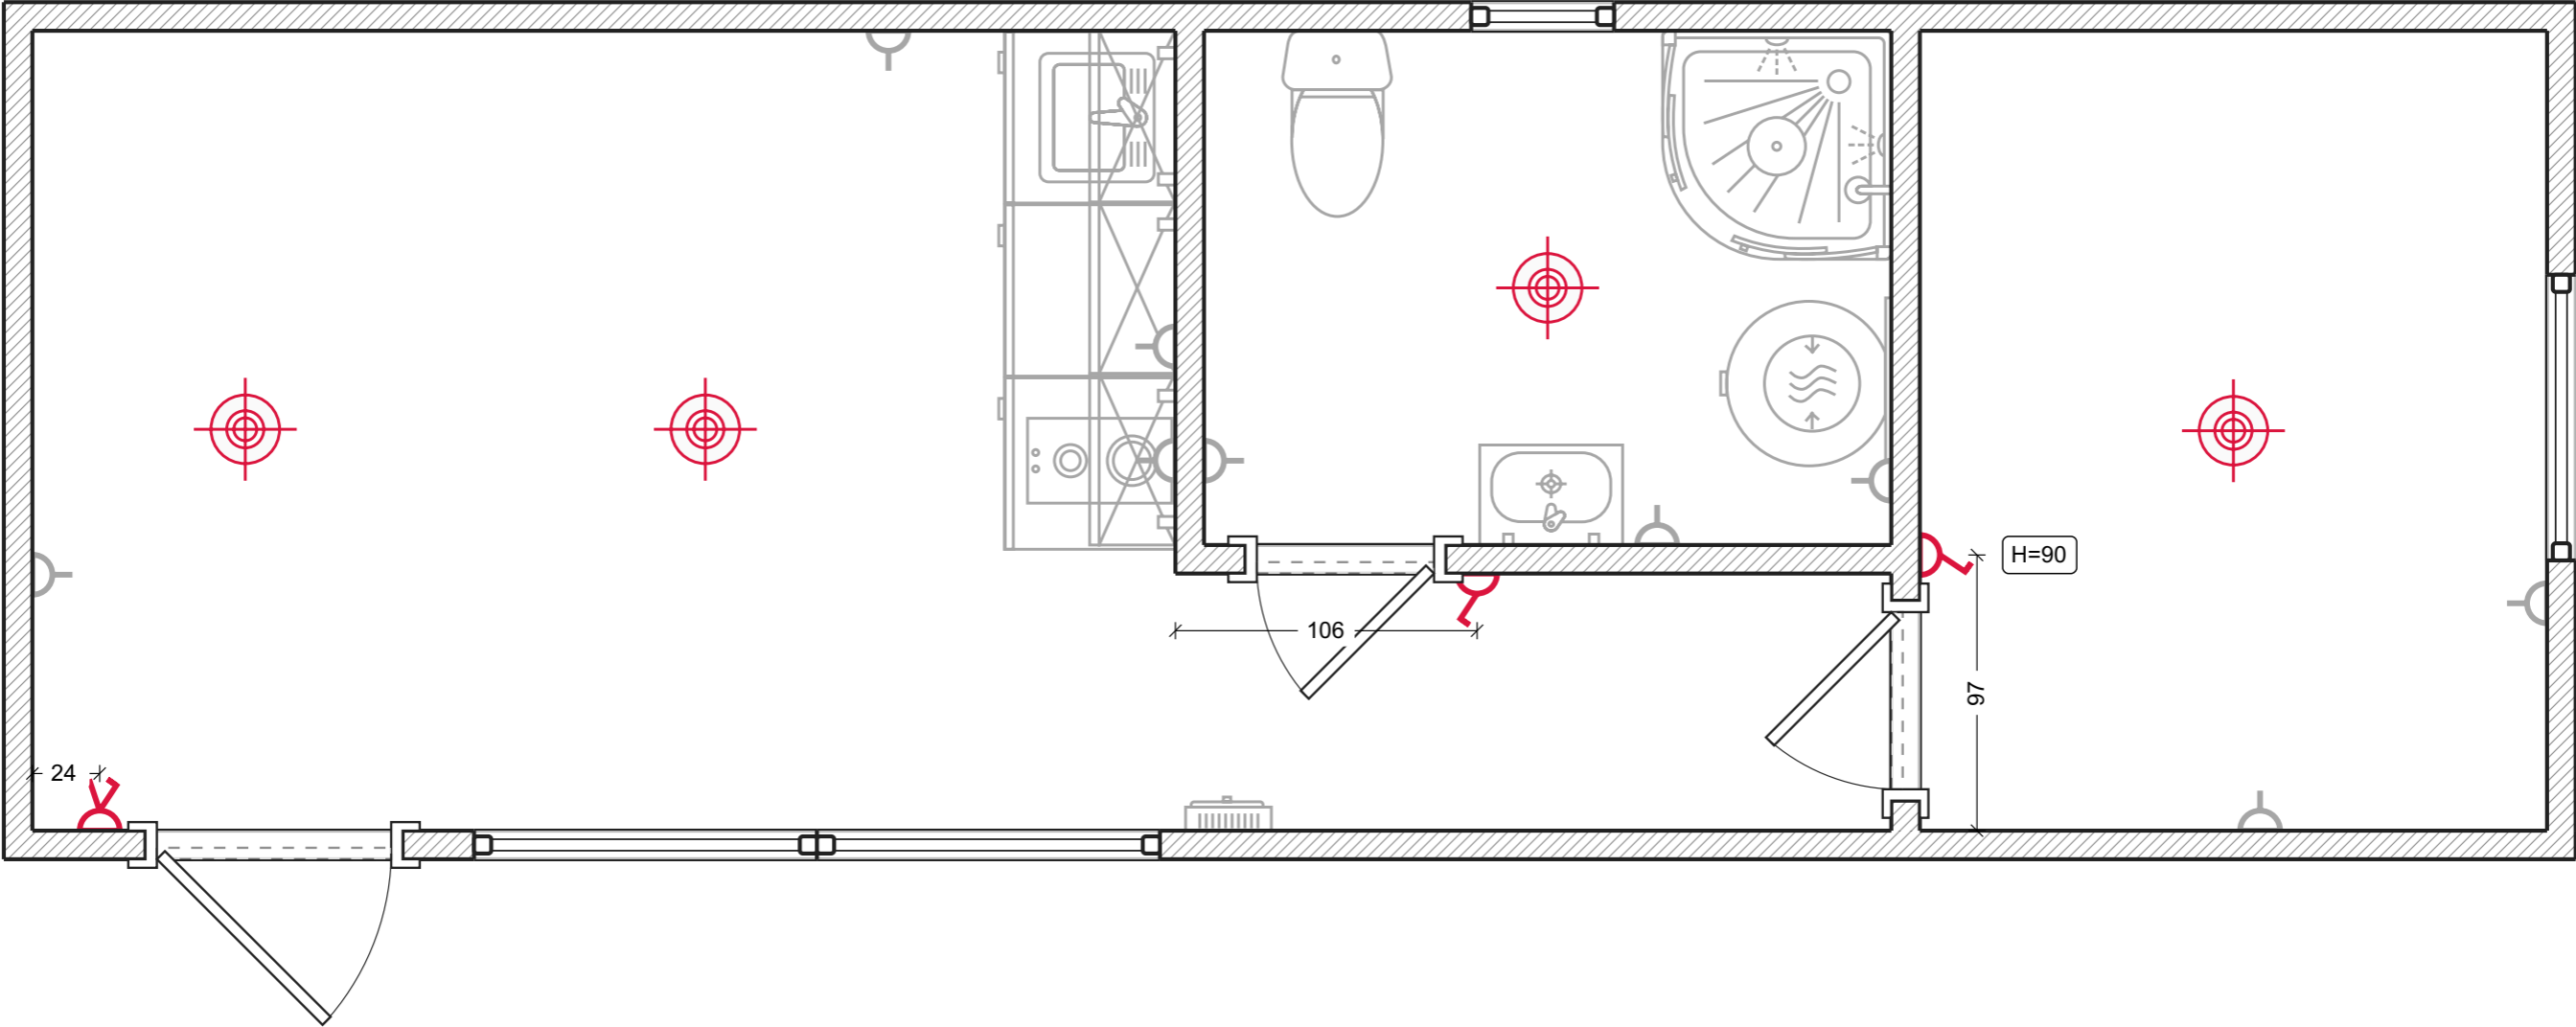
# Switches





Legend:


-  1-way switch
-  2-way switch
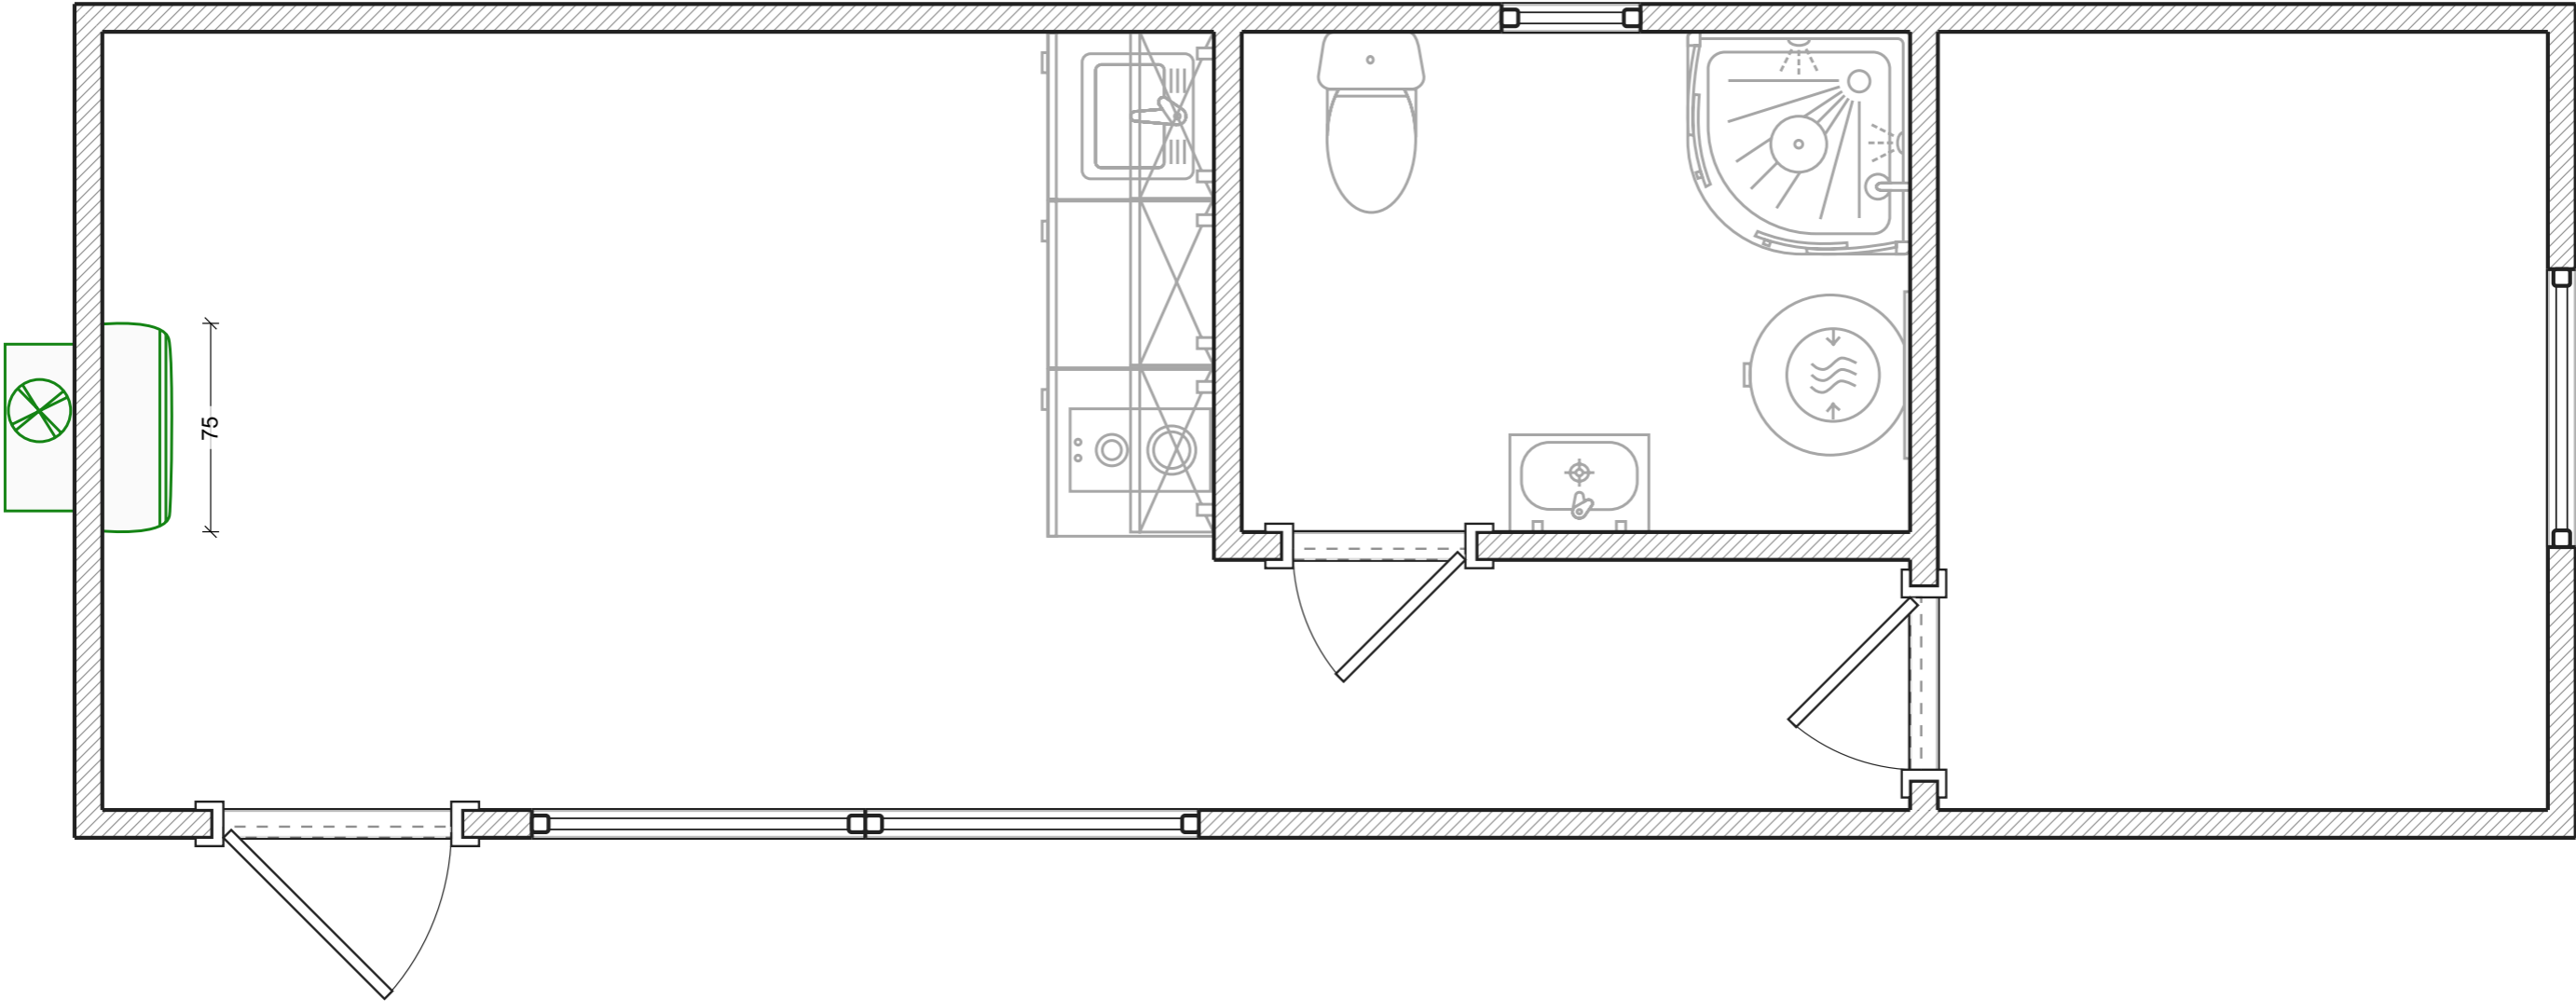
# AC Systems





- Legend:
-  Outdoor split system unit
  -  Indoor split system unit
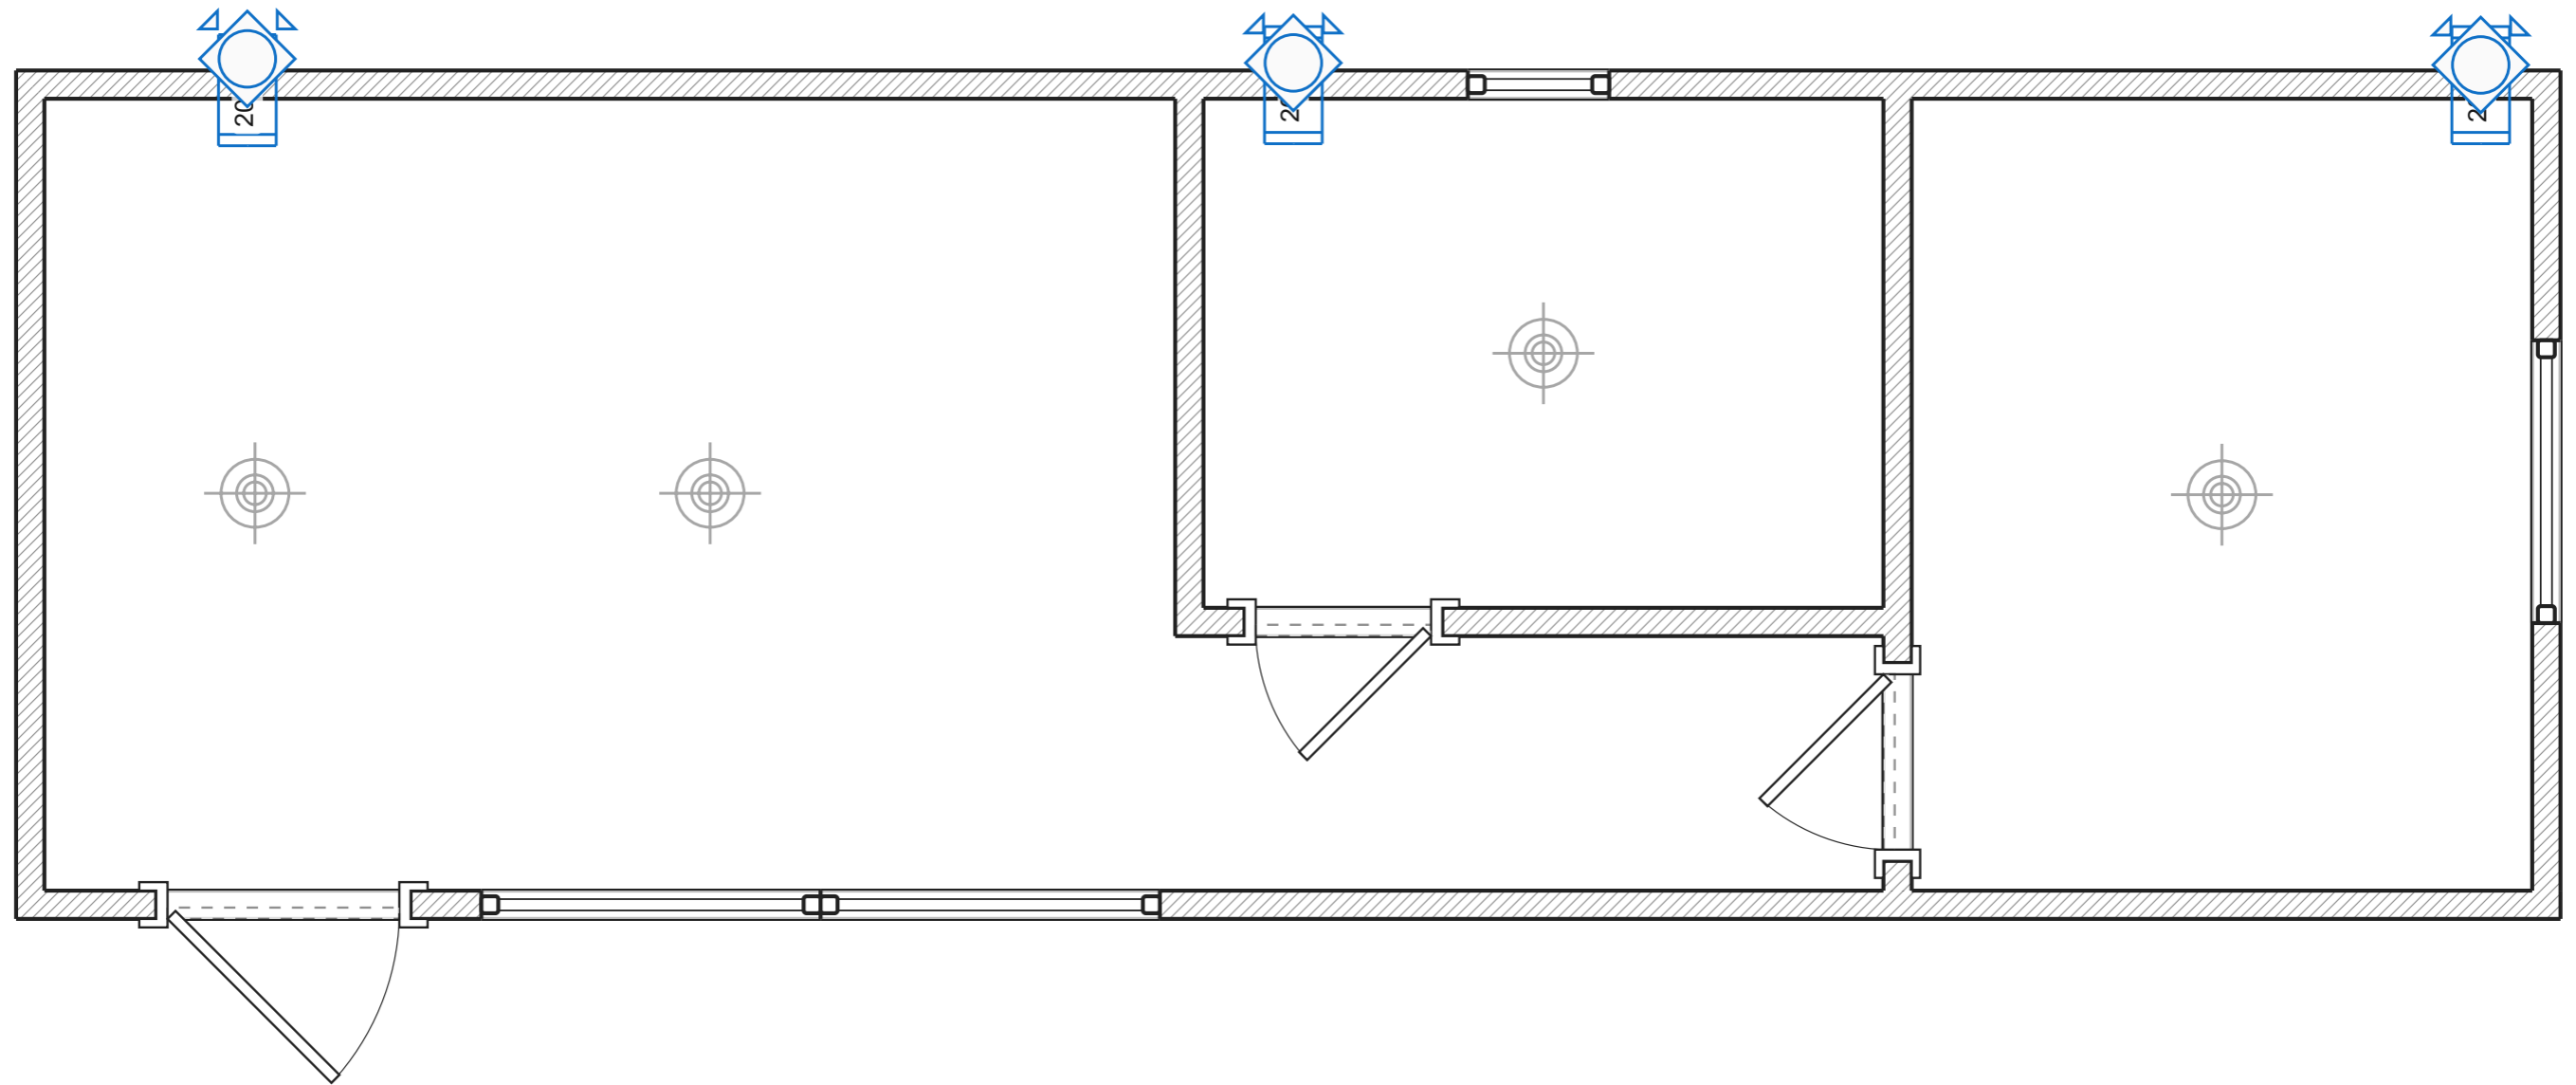
# Ventilation




Legend:

 Exhaust air duct

 Round grille

# Wiring

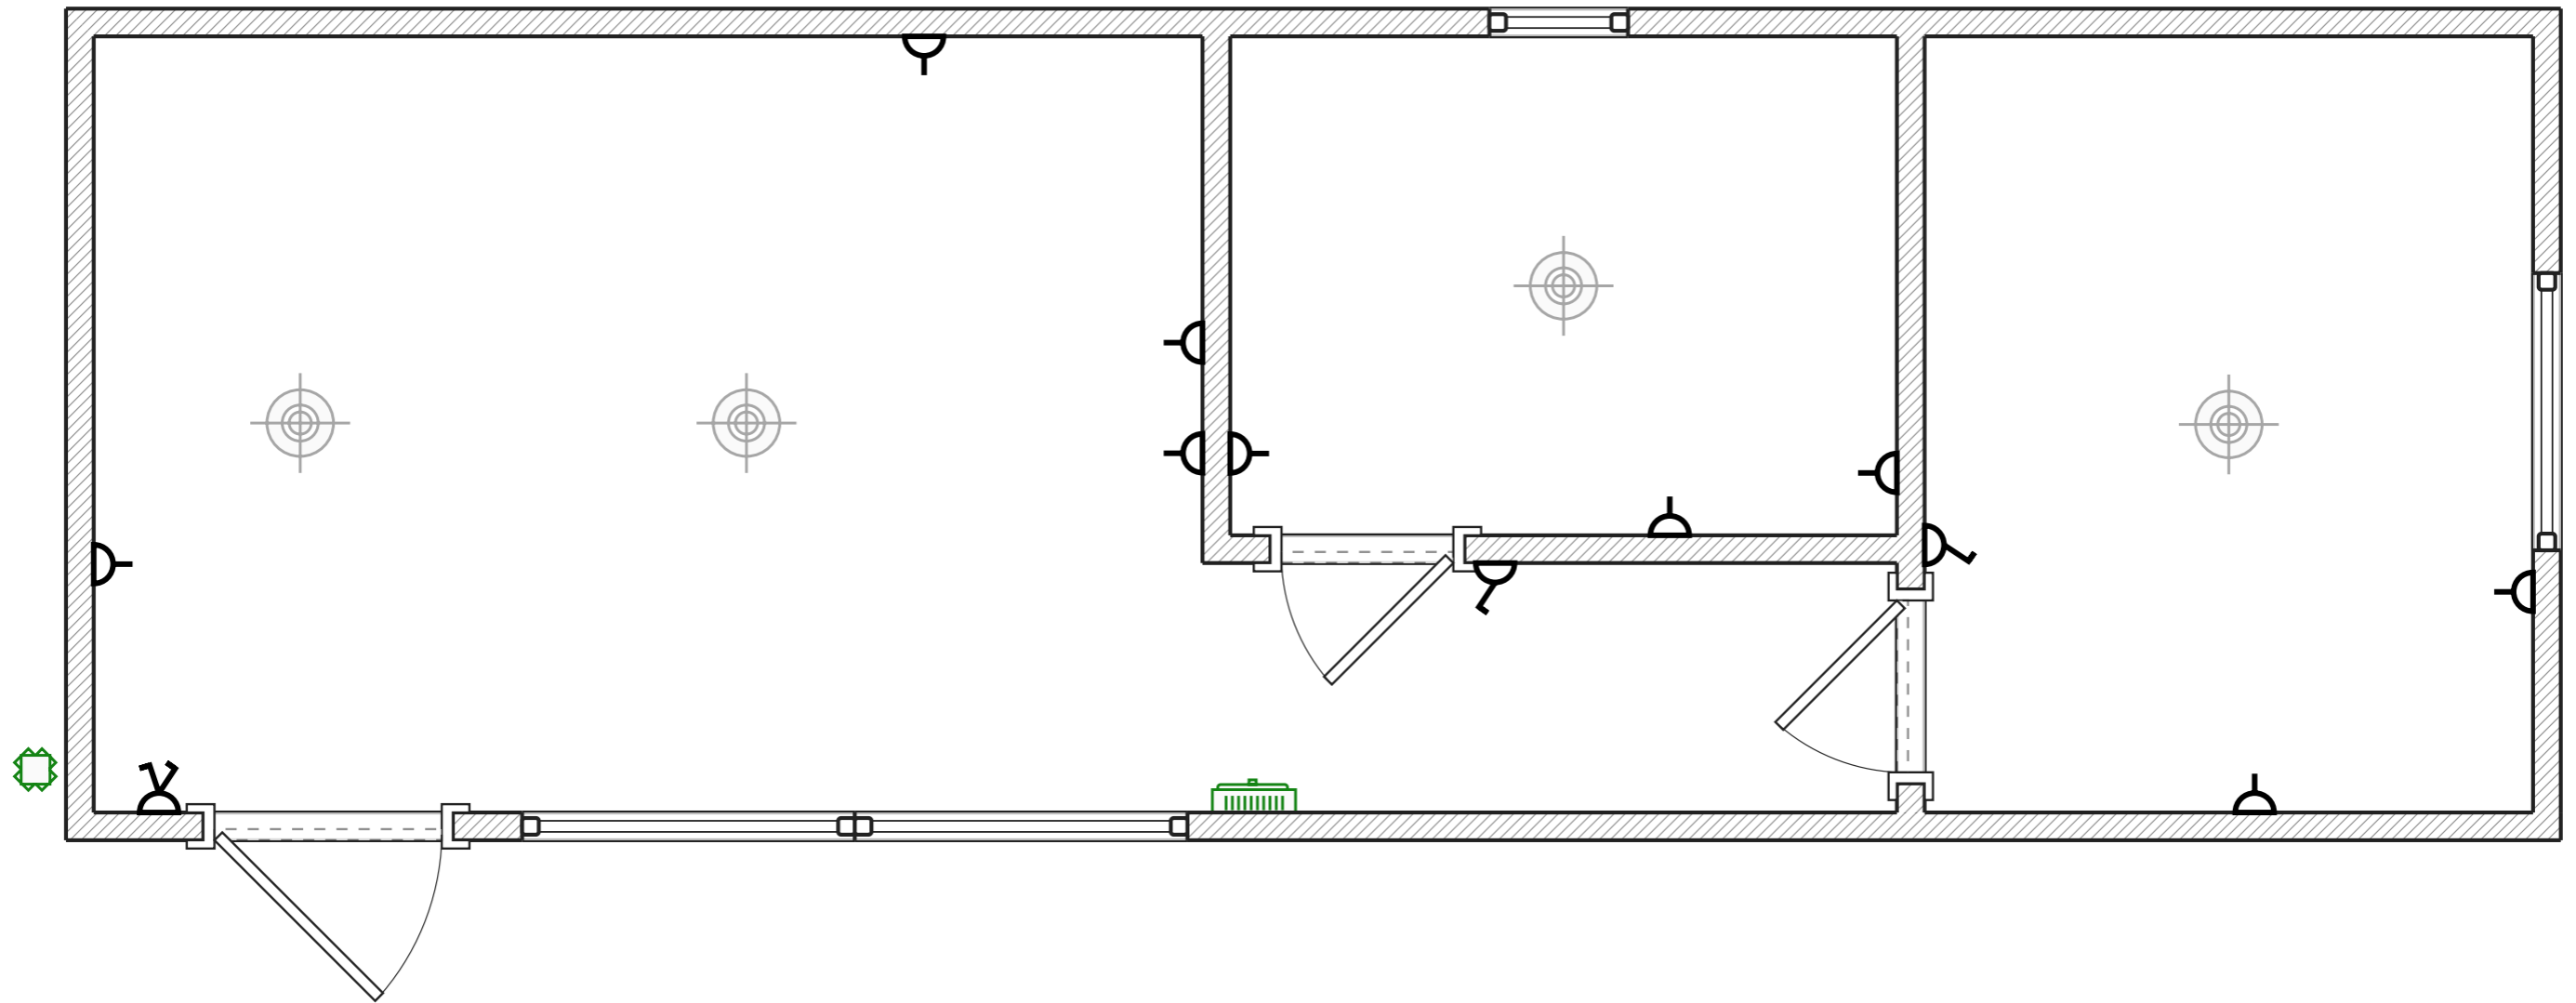


Legend:



 Overhead switchboard

 Junction box


# Wall elevations

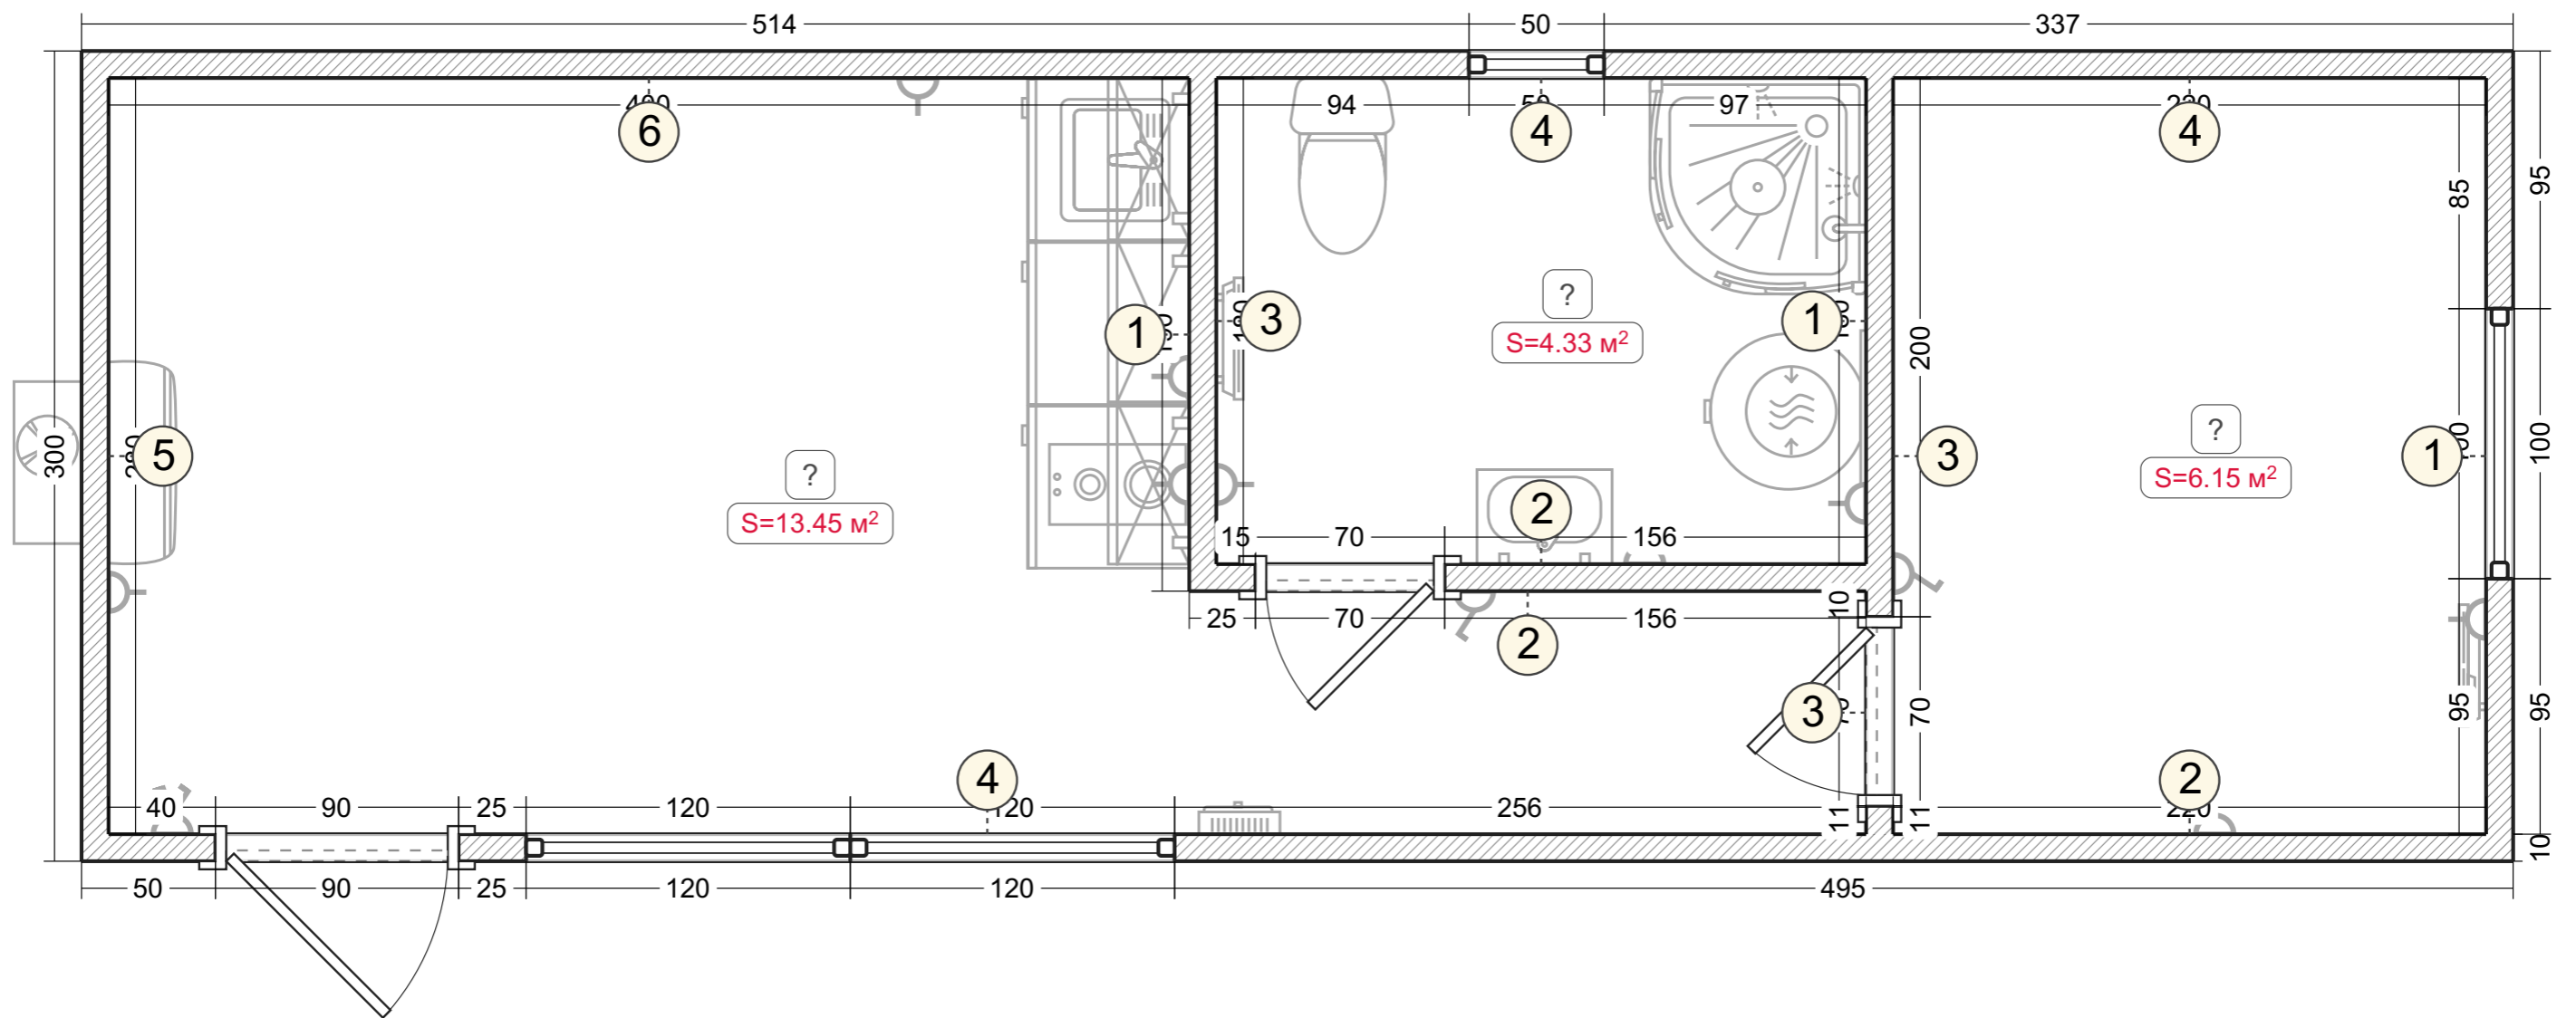

# Wall elevations Unnamed room (1-6)

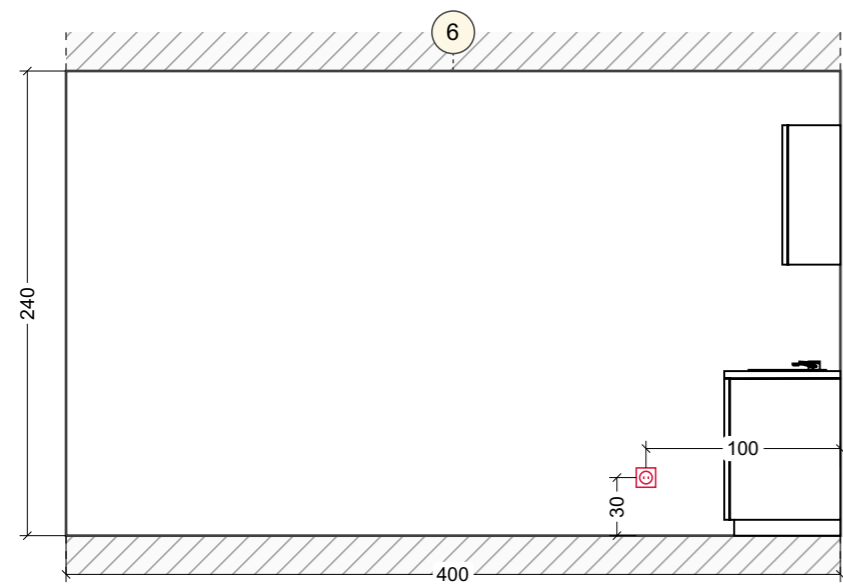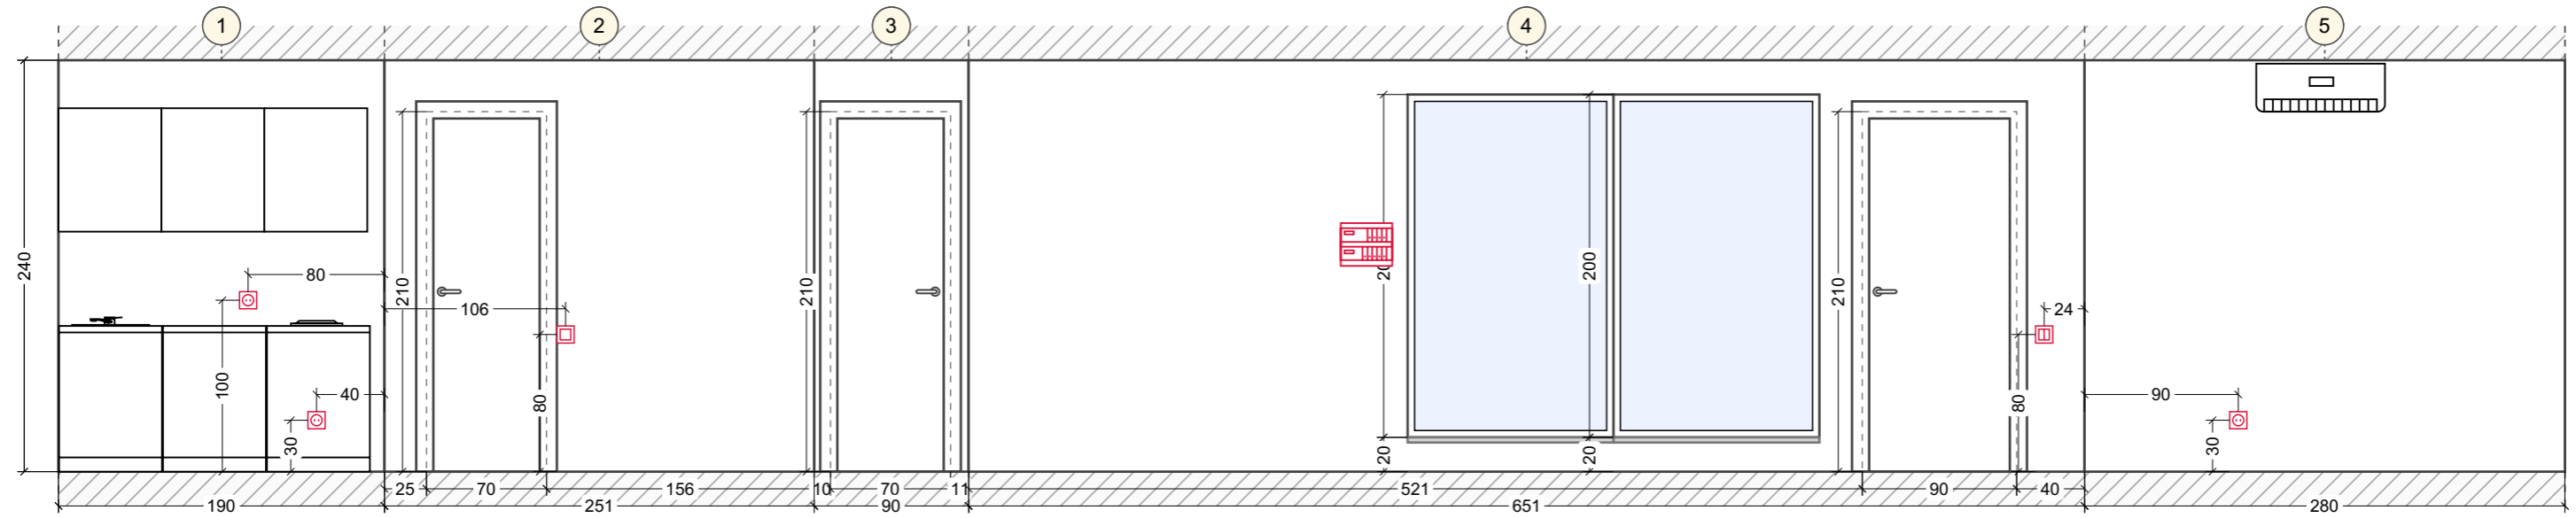

# Wall elevations Unnamed room (1-4)

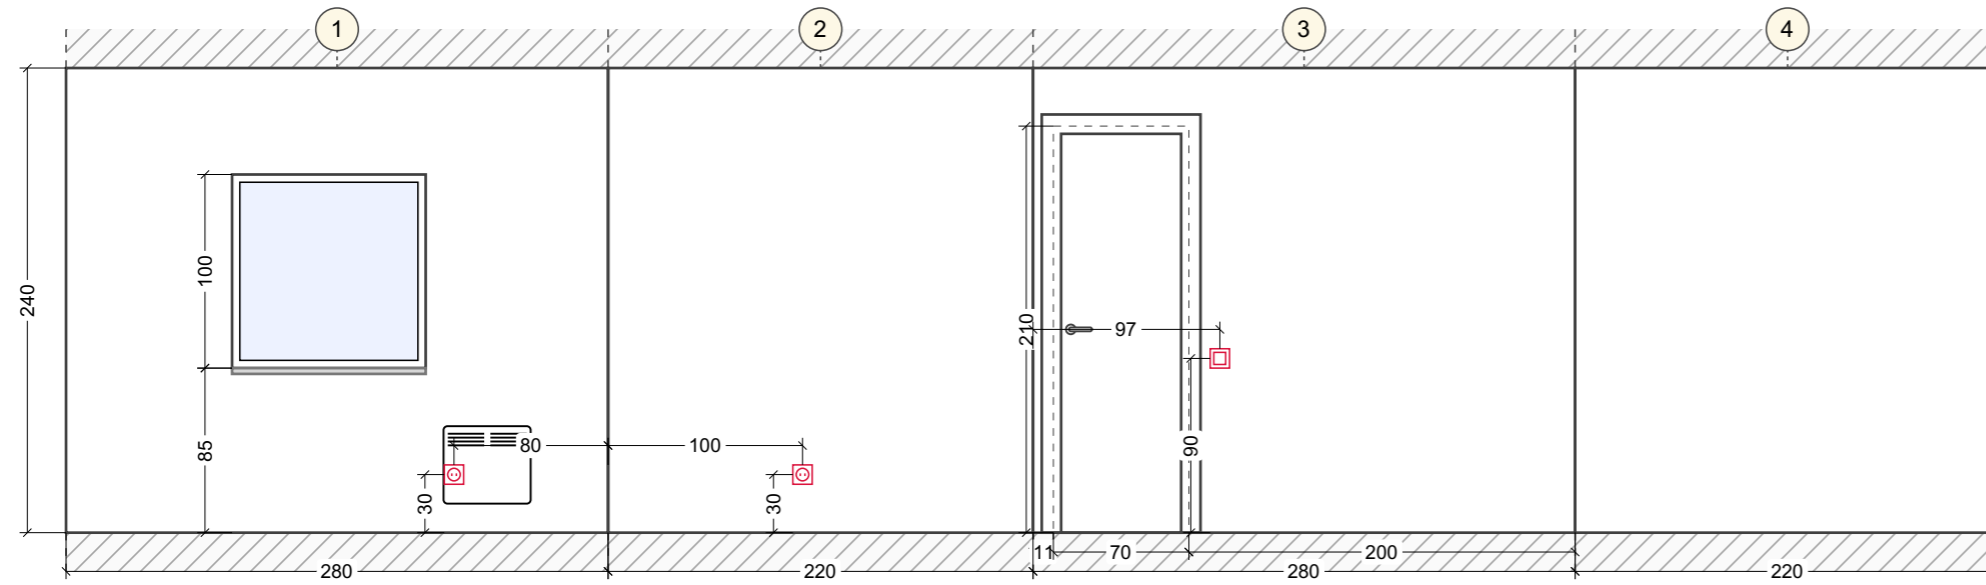

# Wall elevations Unnamed room (1-4)

